

ENETA group





ΦΩΤΟΡΕΑΛΙΣΤΙΚΗ ΑΠΕΙΚΟΝΙΣΗ ΟΙΚΙΣΚΟΣ



ΗΛΕΚΤΡΟΛΟΓΙΚΟ ΣΧΕΔΙΟ

ΚΕΝΤΡΙΚΟΣ ΠΙΝΑΚΑΣ

ΤΟ ΠΑΡΟΝ ΣΧΕΔΙΟ ΣΥΝΟΛΕΙ ΤΗΝ ΜΕΛΕΤΗ ΕΦΑΡΜΟΓΗΣ ΓΙΑ ΤΗΝ ΚΑΤΑΣΚΕΥΗ ΟΙΚΙΣΚΟΥ LAGUNE LIMITED EDITION 60 M2... ΕΚΠΟΝΗΘΗΚΕ ΤΟΝ 5/2015 ΓΙΑ ΛΟΓΑΡΙΑΣΜΟ ΤΗΣ ΕΝΕΤΑ ΑΠΟ ΤΟ ΜΕΛΕΤΗΤΙΚΟ ΤΜΗΜΑ e-MeLeTi ΤΟΥ ΟΜΙΛΟΥ...

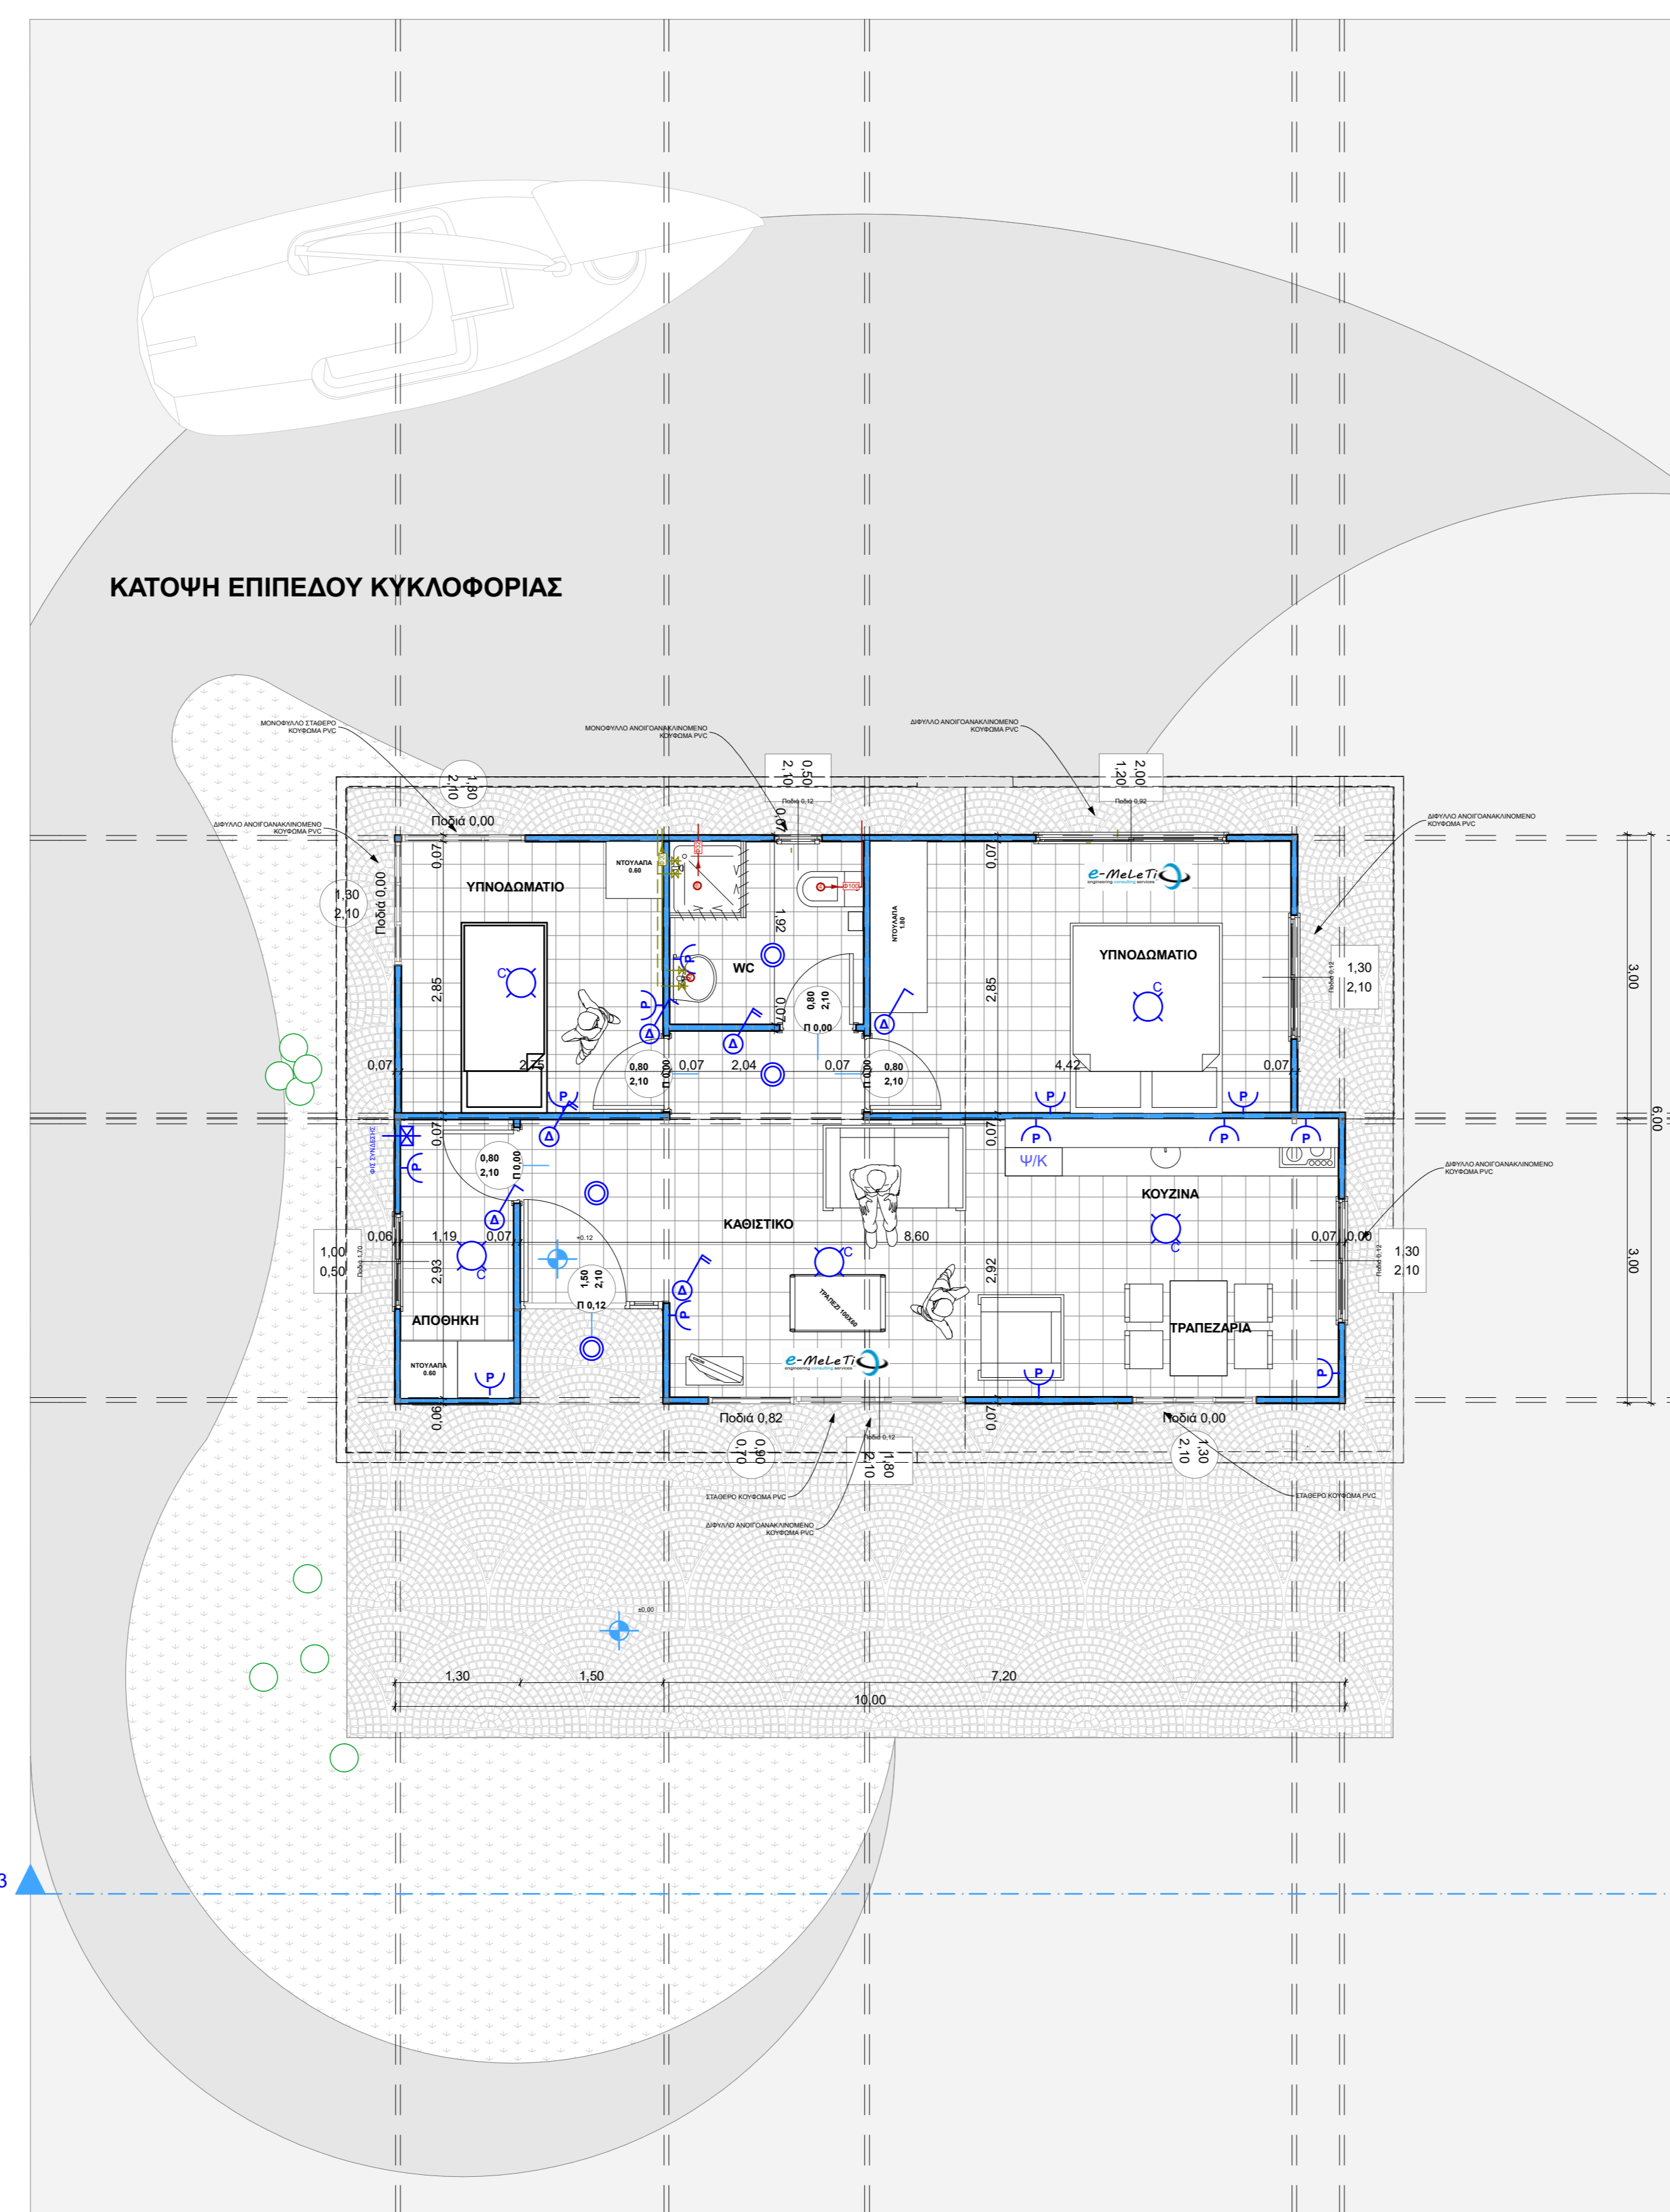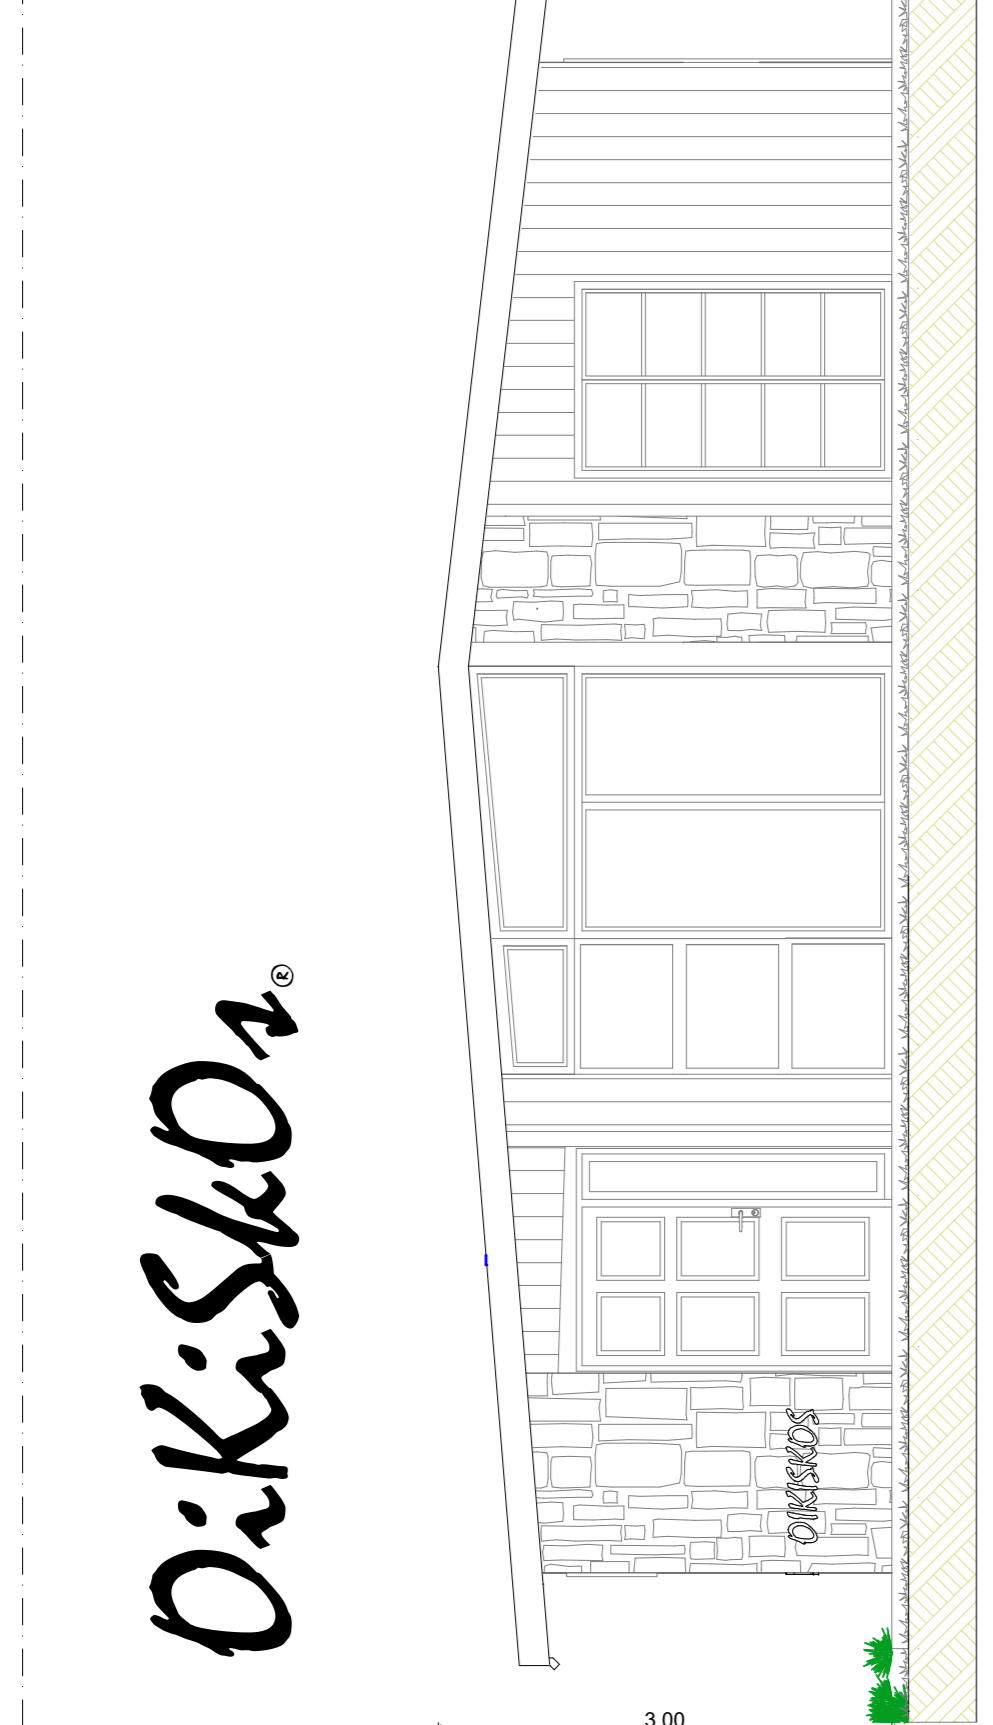

ΚΑΤΟΦΗ ΕΠΙΠΕΔΟΥ ΚΥΚΛΟΦΟΡΙΑΣ

Table with 2 columns: Pipe diameter (Φ) and material type. Lists diameters from Φ32 to Φ150 and corresponding plastic pipe types.

Advertisement for Oikiskos, including contact information, address, and website details.

ENETA group project information, including client details, project name, location, and contact information.